



SAFETY ZONE DIMENSIONS
Permanent speed limit 30mph





ADVANCE WARNING

This road will be CLOSED
DD Month YYYY
HH:MM - HH:MM
for X days

Advance warning signs to be placed out at the closure points 2 weeks prior to works taking place.
Sign to display correct dates and times

KEY

- Traffic sign
- Working Space
- Diversion Route
- Access Only

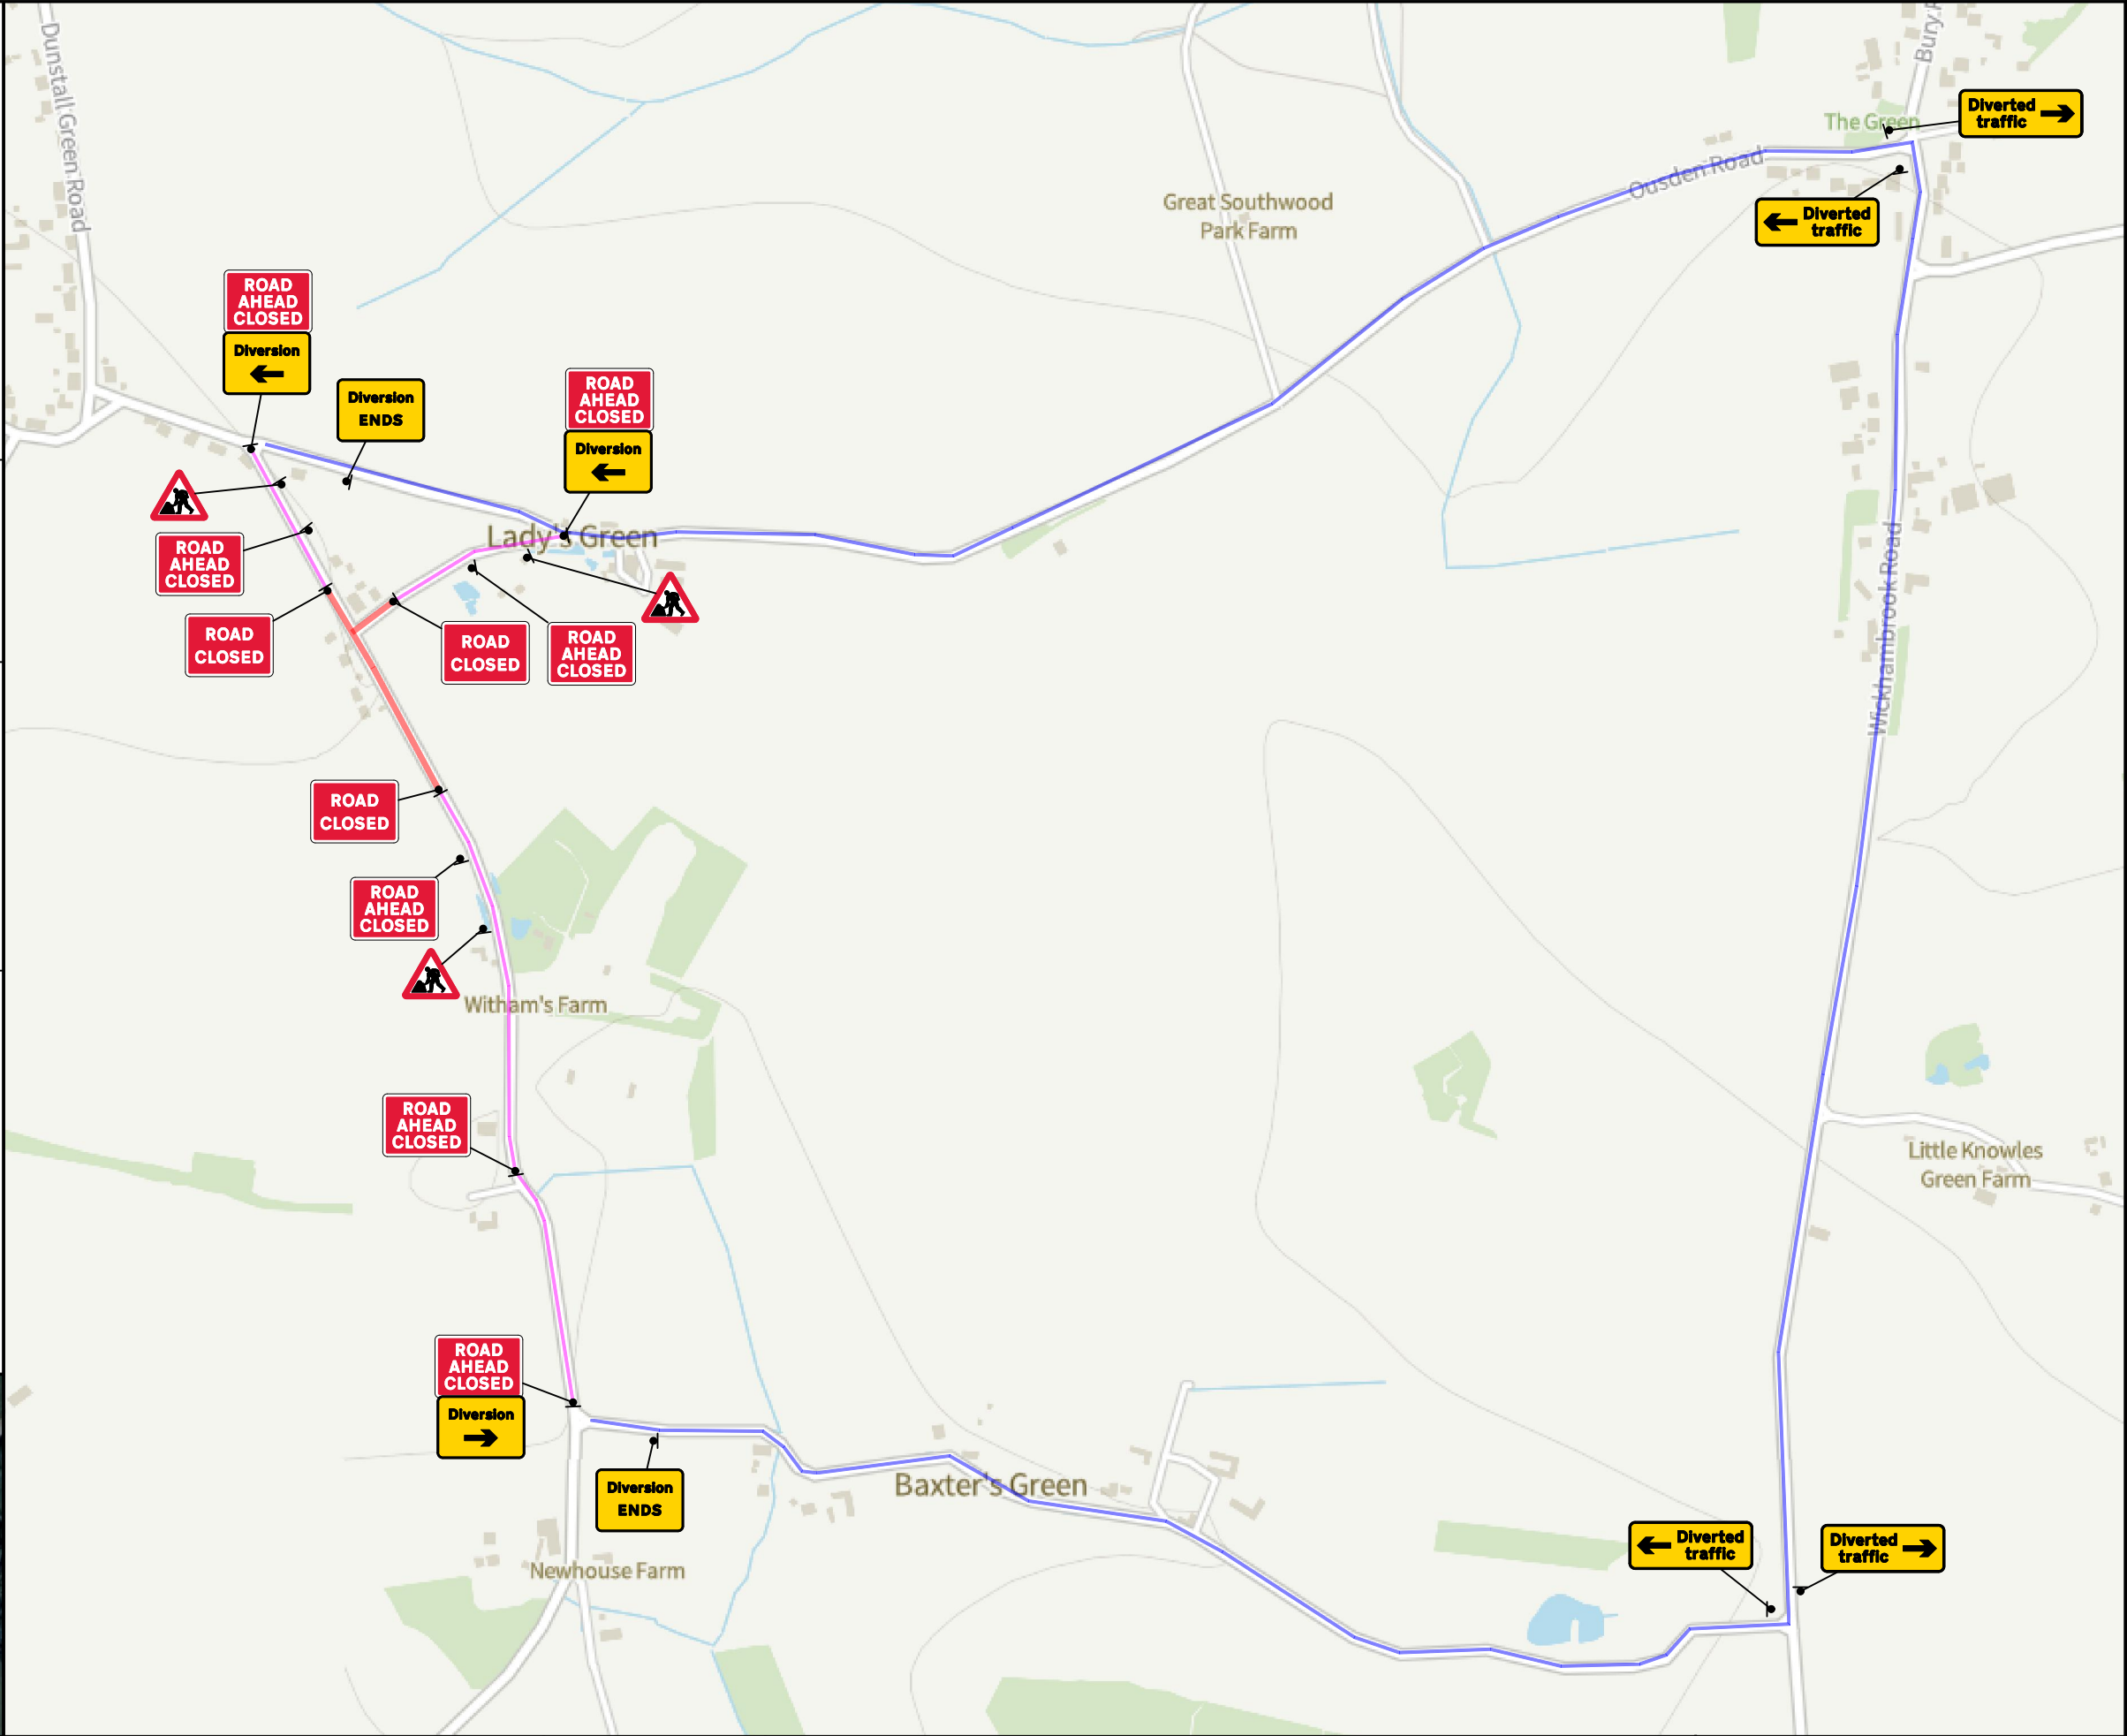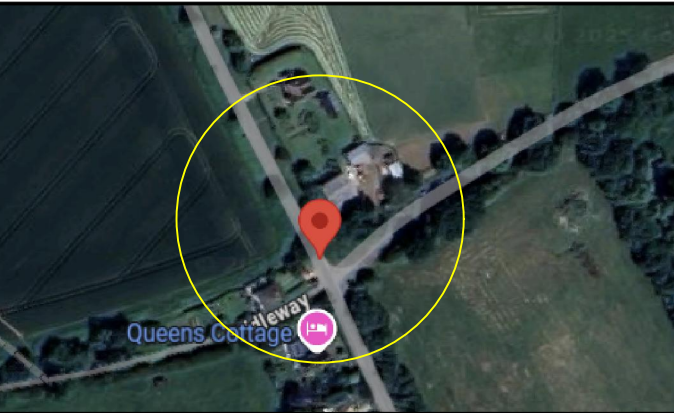

TEMPORARY
TRAFFIC MANAGEMENT
PLAN

Issue	1
Date	18/08/25

Road Closure & Diversion
Ladys Green Newmarket
CB8 8TU

Drawing No

AB12268

Original drawing size A3 - NTS